



**County Auditor
Cerro Gordo County Courthouse**

220 N Washington Ave
Adam Wedmore, Auditor
www.cgcounty.org

Mason City, IA 50401-3254

(641) 421-3028
FAX (641) 421-3139

COST OF ELECTION


GOVERNMENT: Central Springs School District

ELECTION: Special School Election – March 4, 2025

Programming of Equipment	\$1550.00
Ballot Printing	\$128.00
Delivery of Equipment	82.10
Tenex Equipment	90.00
Election registers	10.00
Publication of Notices	182.00
Tally Books	8.00
Tally Book Envelopes	4.00
Canvass Form	10.00
Absentee Envelopes & Postage	9.19
Eligibility paper	120.00
Precinct Workers	774.00
Mileage	42.00

Total Cost to Central Springs School District \$ 3009.29

I, Tracie Siemers, hereby certify that the above is just, reasonable, and correct, and that the same is properly chargeable and payable to the Cerro Gordo County Treasurer, 220 North Washington, Mason City IA 50401.

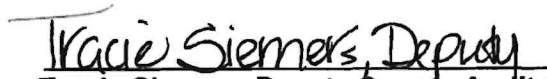
Tracie Siemers, Deputy County Auditor



**County Auditor
Cerro Gordo County Courthouse**

220 N. Washington Ave.
Adam Wedmore, Auditor
www.cerrogordo.gov

Mason City, IA 50401-3254

PH: (641) 421-3028
FAX: (641) 421-3139

LIQUOR LICENSE APPLICATION

I/We do hereby make application for a Class C Liquor License or a _____ Class B Wine Permit.

Effective date 4/1/25

1. Applicant Name J Thomas Haugen Phone 954-614-2869

Applicant Name _____ Phone _____

Applicant Email Address pinecreekmasoncity@gmail.com

2. Name of Business Pine Creek Golf Club Bus. Phone 641-423-6831



3. Complete Street Address of Business 15566 317th St.

City Mason City Zip Code 50401 County Cerro Gordo


4. Complete Mailing Address of Licensee or Permittee 15566 317th St.

City Mason City Zip Code 50401 County Cerro Gordo

REQUIRED SIGNATURES

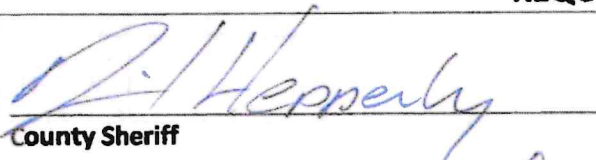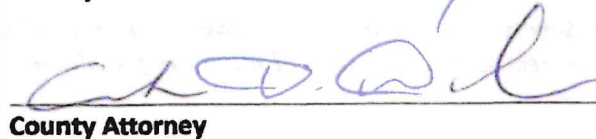 County Sheriff	☒ Approved ☐ Denied	<u>3/8/2025</u> Date
 County Attorney	☒ Approved ☐ Denied	<u>3/10/2025</u> Date

To the best of my knowledge, the above information is true and correct.

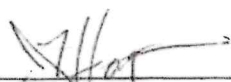
Applicant Signature

2/25/25
Date

Applicant Signature

Date



**County Auditor
Cerro Gordo County Courthouse**

220 N. Washington Ave.
Adam Wedmore, Auditor
www.cerrogordo.gov

Mason City, IA 50401-3254

PH: (641) 421-3028
FAX: (641) 421-3139

LIQUOR LICENSE APPLICATION

I/We do hereby make application for a Class C Liquor License or a _____ Class B Wine Permit.

Effective date May 1, 2025

1. Applicant Name Cristine Ayers Phone 641-529-2222

Applicant Name _____ Phone _____

Applicant Email Address Crisbrager@gmail.com

2. Name of Business Pin Park & Tiki Bar Bus. Phone 641-352-1991

3. Complete Street Address of Business 15297 Raney Dr

City Clear Lake Zip Code 50428 County Cerro Gordo

4. Complete Mailing Address of Licensee or Permittee 15297 Raney Dr

City Clear Lake Zip Code 50428 County _____

REQUIRED SIGNATURES

 County Sheriff	☒ Approved ☐ Denied	<u>3/8/2025</u> Date
 County Attorney	☒ Approved ☐ Denied	<u>3/10/2025</u> Date


To the best of my knowledge, the above information is true and correct.

Cristine Ayers
Applicant Signature

2-24-25
Date

Applicant Signature

Date

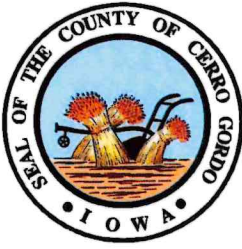

Cerro Gordo County Engineer

17274 Lark Ave.,

Mason City, Iowa 50401

(641) 424-9037

Fax (641) 424-9058

Brandon Billings, P.E.

Assistants: Andy Swinton and Spencer Nielsen

Administrative Assistant: Michele Eicklenborg

To: Board of Supervisors via Tom Meyer & Michelle Rush

From: Andy Swinton, Engineer's Office

Date: 3/13/2025

Re: Agenda Item for 3/17/2025

Item: Approving Final RCB Culvert Replacement – Twin Box Plans

Project: FM-C017(124)—55-17

Background: Bridge replacement with Reinforced Concrete Box Culvert on Hickory Avenue, over Calmus Creek, from 305th Street N. approx. 0.3 miles to bridge, S20, T97, R21. Final plans will be advertised to service bureau immediately following approval for a June 17, 2025 letting date.

Board Action: Approve the RCB Culvert Replacement plan & sign the cover sheet.

IOWA
DEPARTMENT OF TRANSPORTATION
HIGHWAY DIVISION

PLANS OF THE PROPOSED IMPROVEMENT ON THE
FARM-TO-MARKET SYSTEM

OF
CERRO GORDO COUNTY

RCB CULVERT REPLACEMENT - TWIN BOX
ON HICKORY AVENUE, OVER CALMUS CREEK, FROM 305th ST. N APPROX. 0.3 MILES TO BRIDGE, S20 T97 R21
REFER TO PROPOSAL FROM FOR A LIST OF APPLICABLE SPECIFICATIONS

DO NOT SCALE FROM THESE PLANS

6/17/2025
LETTING DATE


RCB CULVERT REPLACEMENT - TWIN BOX

FM-C017(124)-55-17

C-20-D-39
TWIN 12x10x42 RCB
CERRO GORDO COUNTY

SECTION 004 PERMIT AND CONDITIONS
This Data Entry Sheet (DES) is to be used by the U.S. Army Corps of Engineers to provide information to the permittees of U.S. Army Corps of Engineers National Permit No. CEM/RD-2024-0202. A copy of this permit is available from the Iowa DOT website (<http://www.iowadot.gov/permits>). The U.S. Army Corps of Engineers reserves the right to visit the site without prior notice.

CULVERT STANDARDS	
IDENTIFICATION	REVISION
PRCB G1-20	12-2020
PRCB G2-20	01-2023
PRCB G3-20	12-2020
PES 5-20-T3	10-2021
PES 6-20-T3	01-2023
PES 9-20-T3	12-2020
PEP 12-20	12-2020

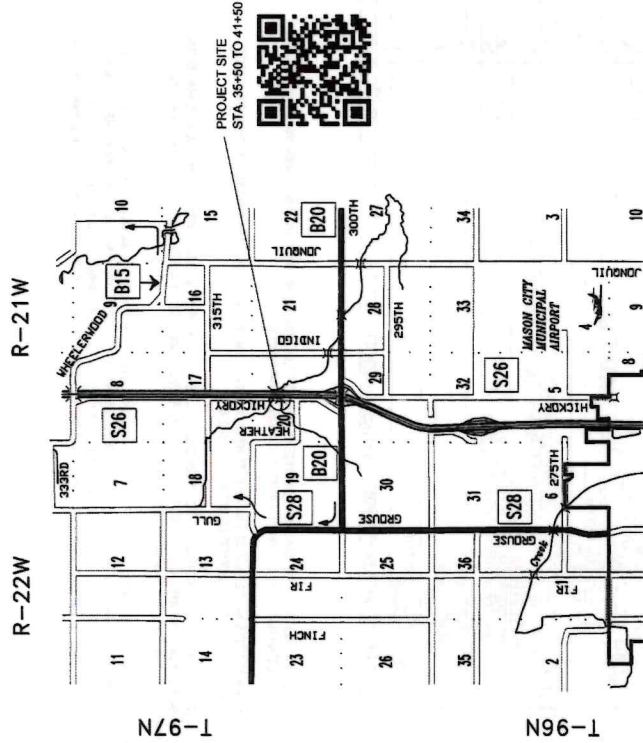

TOTAL SHEETS: 6

C-20-D-39

INDEX OF SHEETS	
A1	COVER SHEET
C1	QUANTITIES AND BID NOTES
C2	TABULATIONS
V1	PLAN AND PROFILE
V2	SECTION SHEET
RR1	EROSION CONTROL PLAN

MILEAGE SUMMARY	
DIV.	LOCATION
	STA. 35+50 TO 41+50
	900
	0.114

TRAFFIC CONTROL PLAN

THIS PROJECT WILL BE CLOSED TO TRAFFIC. LOCAL TRAFFIC TO ADJACENT PROPERTIES WILL BE MAINTAINED AS PROVIDED FOR IN SECTION 1107.08 OF THE CURRENT STANDARD SPECIFICATIONS. DEVICES, PROCEDURES, AND LAYOUTS SHALL BE AS PER THE MANUAL ON UNIFORM TRAFFIC CONTROL DEVICES FOR STREETS AND HIGHWAYS AS ADOPTED BY THE DEPARTMENT PER 761 OF THE IOWA ADMINISTRATIVE CODE (IAC) CHAPTER 130.

COUNTY WILL PROVIDE THE ROAD CLOSURE AND ADVANCED WARNING SIGNS FOR ROAD CLOSURE. CONTRACTOR WILL BE RESPONSIBLE FOR ENSURING ROAD CLOSURES ARE IN PLACE AT THE END OF THE WORKING DAY.

PRIOR TO WORK.

CONTRACTOR SHALL BE RESPONSIBLE FOR CONTACTING NEEDED UTILITIES

PRIOR TO WORK.



SPENCER MARCO
ALLIANT ENERGY
1035 43rd ST. SW
MASON CITY IA 50401
641-422-1737

STANDARD ROAD PLANS TAB. SHEET C2


APPROVED ON _____

CASEY M. CALLANAN

CARL GINAPP

CHRIS WATTS

CERRO GORDO COUNTY
BOARD OF SUPERVISORS

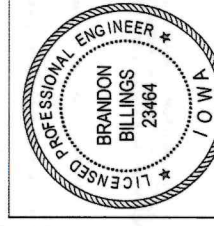

I hereby certify that this engineering document was prepared by me or under my direct personal supervision and that I am a duly licensed Professional Engineer under the laws of the State of Iowa.

Signature
BRANDON BILLINGS, P.E.
My license renewal date is December 31, 2025
Pages or sheets covered by this seal:
ALL

CERRO GORDO COUNTY
FM-C017(124)-55-17

TWIN 12x10x42 PRECAST RCB
34'-7" PARALLEL END SECTIONS
C-20-D-39

PRCB G1-20 SERIES
30° SKEW LA
SHEET A1

AAOT 45 VPD (2021)
FHWA 106850

FM-C017(124)-55-17

CERRO GORDO COUNTY

ESTIMATE OF QUANTITIES			
ITEM NO.	ITEM CODE	ITEM DESCRIPTION	UNIT TOTAL
1	2102-2825000	EMBANKMENT-IN-PLACE	CY 514
2	2104-2710020	EXCAVATION, CLASS 10, CHANNEL	CY 90
3	2105-8425015	TOPSOIL, STRIP, SALVAGE AND SPREAD	CY 185
4	2312-8260001	GRANULAR SURFACING ON ROAD, CLASS B CRUSHED STONE	TON 62
5	2401-6745625	REMOVAL OF EXISTING BRIDGE	LS 1
6	2402-2720000	EXCAVATION, CLASS 20	CY 818
7	2402-2725005	FOUNDATION TREATMENT MATERIAL	TON 288
8	2415-2111210	PRECAST CONCRETE BOX CULVERT, 12 FT X 10 FT	TON 24
9	2415-200010	TEMPORARY STREAM DIVERSION	EACH 4
10	2502-8215108	SUBDRAIN, CORRUGATED METAL PIPE, 6 IN. DIA.	LF 40
11	2502-8215124	SUBDRAIN, CORRUGATED METAL PIPE, 24 IN. DIA.	LF 20
12	2508-4840000	FLOWABLE MORTAR	CY 18
13	2507-3250005	ENGINEERING FABRIC	SY 187
14	2507-6800001	REVIEWMENT, CLASS E	TON 80
15	2507-8020000	EROSION STONE	TON 9
16	2508-8265000	CONSTRUCTION SURVEY	LS 1
17	2528-2516000	SAFETY CLOSURE	EACH 4
18	2533-4800005	PERIMETER AND SLOPE SEDIMENT CONTROL DEVICE, 9 IN. DIA.	LS 1
19	2602-0000309		LF 400

GENERAL NOTES:

UTILITY COMPANIES WHOSE FACILITIES ARE SHOWN ON THE PLANS OR KNOWN TO BE WITHIN THE CONSTRUCTION LIMITS SHALL BE NOTIFIED BY THE CONTRACTOR OF THE CONSTRUCTION STARTING DATE.

IF ARCHAEOLOGICAL OR ASBESTOS MATERIAL IS ENCOUNTERED DURING THE CONSTRUCTION PHASE OF THIS PROJECT, WORK MUST STOP AND THE ENGINEERS OFFICE MUST BE NOTIFIED.

IT SHALL BE THE CONTRACTOR'S RESPONSIBILITY TO PROVIDE WASTE AREAS OR DISPOSAL SITES FOR EXCESS MATERIAL WHICH IS NOT DESIRABLE TO BE INCORPORATED IN THE WORK INVOLVED ON THIS PROJECT. NO OVERHAUL PAYMENTS WILL BE ALLOWED FOR MATERIAL HAULED TO THESE SITES.

THE CONTRACTOR SHALL VISIT THE CONSTRUCTION SITE TO ENSURE THAT THEY ARE FAMILIAR WITH THE EXISTING SITE CONDITIONS. THE CONTRACTOR SHALL DETERMINE THE EXACT LOCATION OF ALL EXISTING UTILITIES BEFORE COMMENCING WORK. CONTRACTOR TO BE RESPONSIBLE TO PROTECT THE UTILITIES AND ALL DAMAGES TO SAME. ALL UTILITY LOCATIONS INDICATED ON ANY PART OF THIS PLAN SET ARE ONLY APPROXIMATE AND ARE NOT TO BE USED IN LIEU OF IOWA ONE CALL OR PROPER EXCAVATION SAFETY PRACTICES.

PROJECT NOTES

A PAINT SCRAPER SAMPLE WAS NOT NEEDED AT THIS BRIDGE.

LABORATORY ANALYSIS FOR ASBESTOS MATERIAL WAS NOT NEEDED.

SEEDING TO BE DONE BY OTHERS.

- 1 EMBANKMENT-IN-PLACE SHALL BE PROVIDED BY THE CONTRACTOR. MATERIAL SHALL BE USED FOR SHAPING SHOULDERS AND FORESLOPES.
- 3 EXCAVATION, CLASS 10, CHANNEL TO INCLUDE SHAPING OF DITCHES FOR PROPER DRAINAGE. MAY NOT BE USED TO BUILD THE ROAD SURFACE. SUITABLE MATERIAL MAY BE USED AS EMBANKMENT OR WASTED ON THE FORESLOPE. UNSUITABLE MATERIAL MUST BE HAULED AWAY.
- 4 GRANULAR SURFACING ON ROAD, CLASS B CRUSHED STONE 3/4" ROAD STONE TO BE USED, UP TO 6" THICK.
- 5 REMOVAL OF EXISTING BRIDGE ALL MATERIAL TO BECOME PROPERTY OF THE CONTRACTOR. BROKEN CONCRETE MAY NOT BE USED FOR REVETMENT. EXISTING BRIDGE INFORMATION ON SHEET V1.
- 6 EXCAVATION, CLASS 20 INCLUDES ALL LABOR, EQUIPMENT, AND INCIDENTALS REQUIRED FOR EXCAVATION RELATED TO CULVERT CONSTRUCTION. THE QUANTITY SHOWN IS BASED ON EXISTING UNDISTURBED CONDITIONS INCLUDING THE ASSUMPTION THAT THE SOUTHERLY ABUTMENT WILL REMAIN IN PLACE. SUITABLE MATERIAL MAY BE USED FOR BACKFILLING AROUND CULVERT IF MATERIAL IS APPROVED BY THE ENGINEER. UNSUITABLE MATERIAL MAY BE WASTED ALONG FORESLOPE.
- 7 FOUNDATION TREATMENT MATERIAL CONTRACTOR'S OPTION FOR SIZE AND TYPE OF MATERIAL. THICKNESS OVER 12" IS NOT COVERED UNDER THIS BID.
- 8 PRECAST CONCRETE BOX CULVERT, 12 FT X 10 FT BARRELS MAY BE SEPARATED BY 6"-12". JOINTS TO BE WRAPPED IN ENGINEERING FABRIC INCIDENTAL TO THIS BID ITEM.
- 9 PRECAST CONCRETE BOX CULVERT STRAIGHT END SECTION, 12 FT X 10 FT
- 10 TEMPORARY STREAM DIVERSION BACKFILLING THE STREAM DIVERSION SHALL BE OF SUITABLE MATERIAL INCIDENTAL TO THIS BID ITEM.
- 11 SUBDRAIN, CORRUGATED METAL PIPE, 6 IN. DIA. TO INCLUDE PROPER CONNECTION TO EXISTING LINE AND ANIMAL GUARD. THIS WAS NOT LOCATED DURING INITIAL SURVEY BUT MAY BE DISCOVERED DURING EXCAVATION.
- 12 SUBDRAIN, CORRUGATED METAL PIPE, 24 IN. DIA. TO INCLUDE PROPER CONNECTION TO EXISTING LINE AND ANIMAL GUARD.
- 13 FLOWABLE MORTAR TO BE PLACED BETWEEN BARRELS AND APRONS. BASED ON 8" SPACING.
- 14 ENGINEERING FABRIC TO BE PLACED UNDER ALL REVETMENT
- 15 REVETMENT, CLASS E REVETMENT SHALL BE QUARRIED STONE.
- 17 CONSTRUCTION SURVEY CSU SURVEY INFORMATION MAY BE UPLOADED FOR USE. ALL DATA IS LOCAL SURVEY AND THE NUMBERS MUST BE CHECKED AGAINST FIELD CONDITIONS (FLOWLINES) AND CALIBRATED BY THE CONTRACTOR IF USED.
- 17 SAFETY CLOSURE HAZARD CLOSURES MUST BE IN PLACE AT THE END OF THE WORKING DAY.

8/15/22

TABULATIONS


PROJECT NO. FM-C017(124)--55-17



CONCRETE GORDON COUNTY - RCB CULVERT REPLACEMENT - TWIN BOX PROJECT NUMBER FM-C017(124)--55-17 SHEET

PLAN AND PROFILE D1

BM #1 MONUMENT CENTER NORTH PARAPET
DOT CULVERT ELEVATION = 1186.22

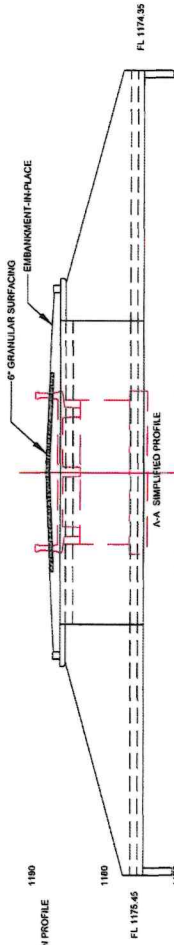


DA= 8.14 SQ MILE (STREAM STATS)
EXTREME HIGH WATER = UNKNOWN
DESIGN FLOW = Q50
BOTTOM OF SLAB ELEVATION = 1184.56'
MAXIMUM OPENING = 257 SF
NORMAL OPENING = 218.4 SF

YEAR	Q	HW (FT)	BACK WATER (FT)
2	174	1181.6	5.4
25	890	1183.06	3.94
50	1130	1183.56	3.44
100	1390	1184.53	2.47
500	2050	1186.84	0.16

EXISTING STRUCTURE
24 x 20 SKEWED 35' (A) DECK GIRDER SPAN REINFORCED
CONCRETE, HIGH ABUTMENT CONCRETE WINGS (1919)
TOP OF DECK = 1186.6'
LOW CONCRETE = 1182.7'
AVERAGE LOW WATER = 1177.1
STREAM BED = 1176.6
MEASURED OPENING = 166.3 SF

OLDER STRUCTURE
48' PLANK AND PILE STRUCTURE (UNK DATE)
TOP OF DECK = 1185.8'

DOWNSIDE STRUCTURE
TWIN 12 x 12 x 19' RCB 15' (A) W/ FLARED WINGS (1959)
DA= 9.13 SQ MILE (STREAM STATS)
MAXIMUM OPENING 295 SF
MEASURED OPENING 196.6 SF

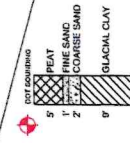

2' DESIGN FILL


1.35 R/W FENCE

(BASED ON 8' BETWEEN BARRELS)


FOR EXISTING EAST R/W SEE RECORDED DOCUMENT 128-431



10' TEMP EASEMENT

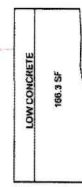


EXISTING OPENING OF 1.35 CULVERT

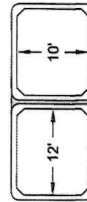

FOR EXISTING EAST R/W SEE RECORDED DOCUMENT 128-431

CERRO GORDO COUNTY

PROJECT NO. FH-C017(124)--55-17

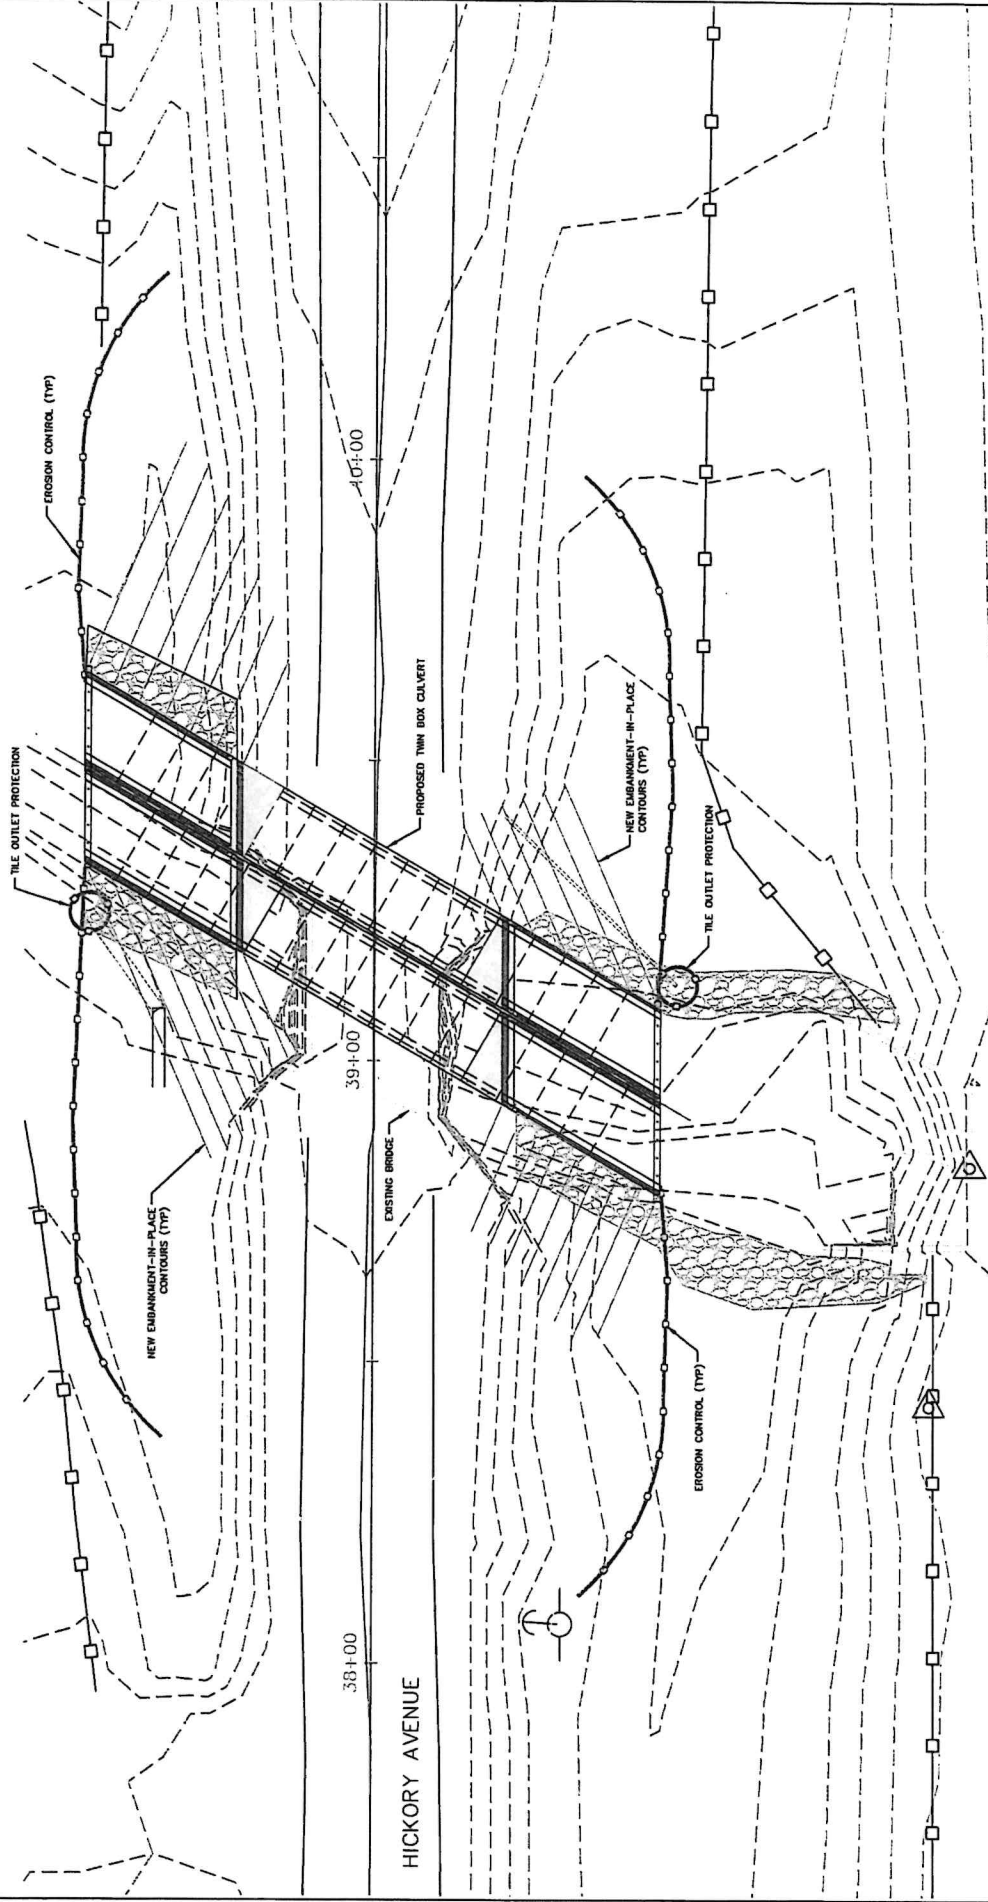

CERRO GORDO COUNTY - RCB CULVERT REPLACEMENT - TWIN BOX PROJECT NUMBER FH-C017(124)--55-17 SHEET

EROSION CONTROL PLAN RR1